
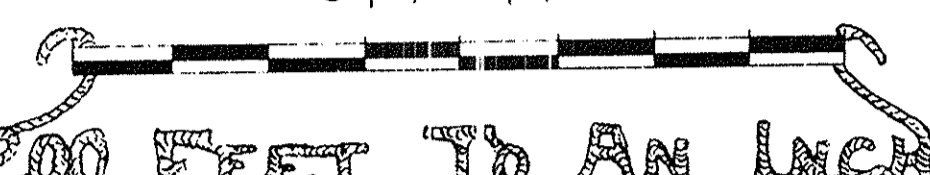


Plan
 Shewing Subdivision of Lots North 1/2 of 42 & 43 & Lot 44
 Concession VIII
 Also Lots 43 & 44 Con. VII
 IN THE
TOWN OF COLLINGWOOD

Scale

 200 FEET TO AN INCH

patented Nov. 7, 1850

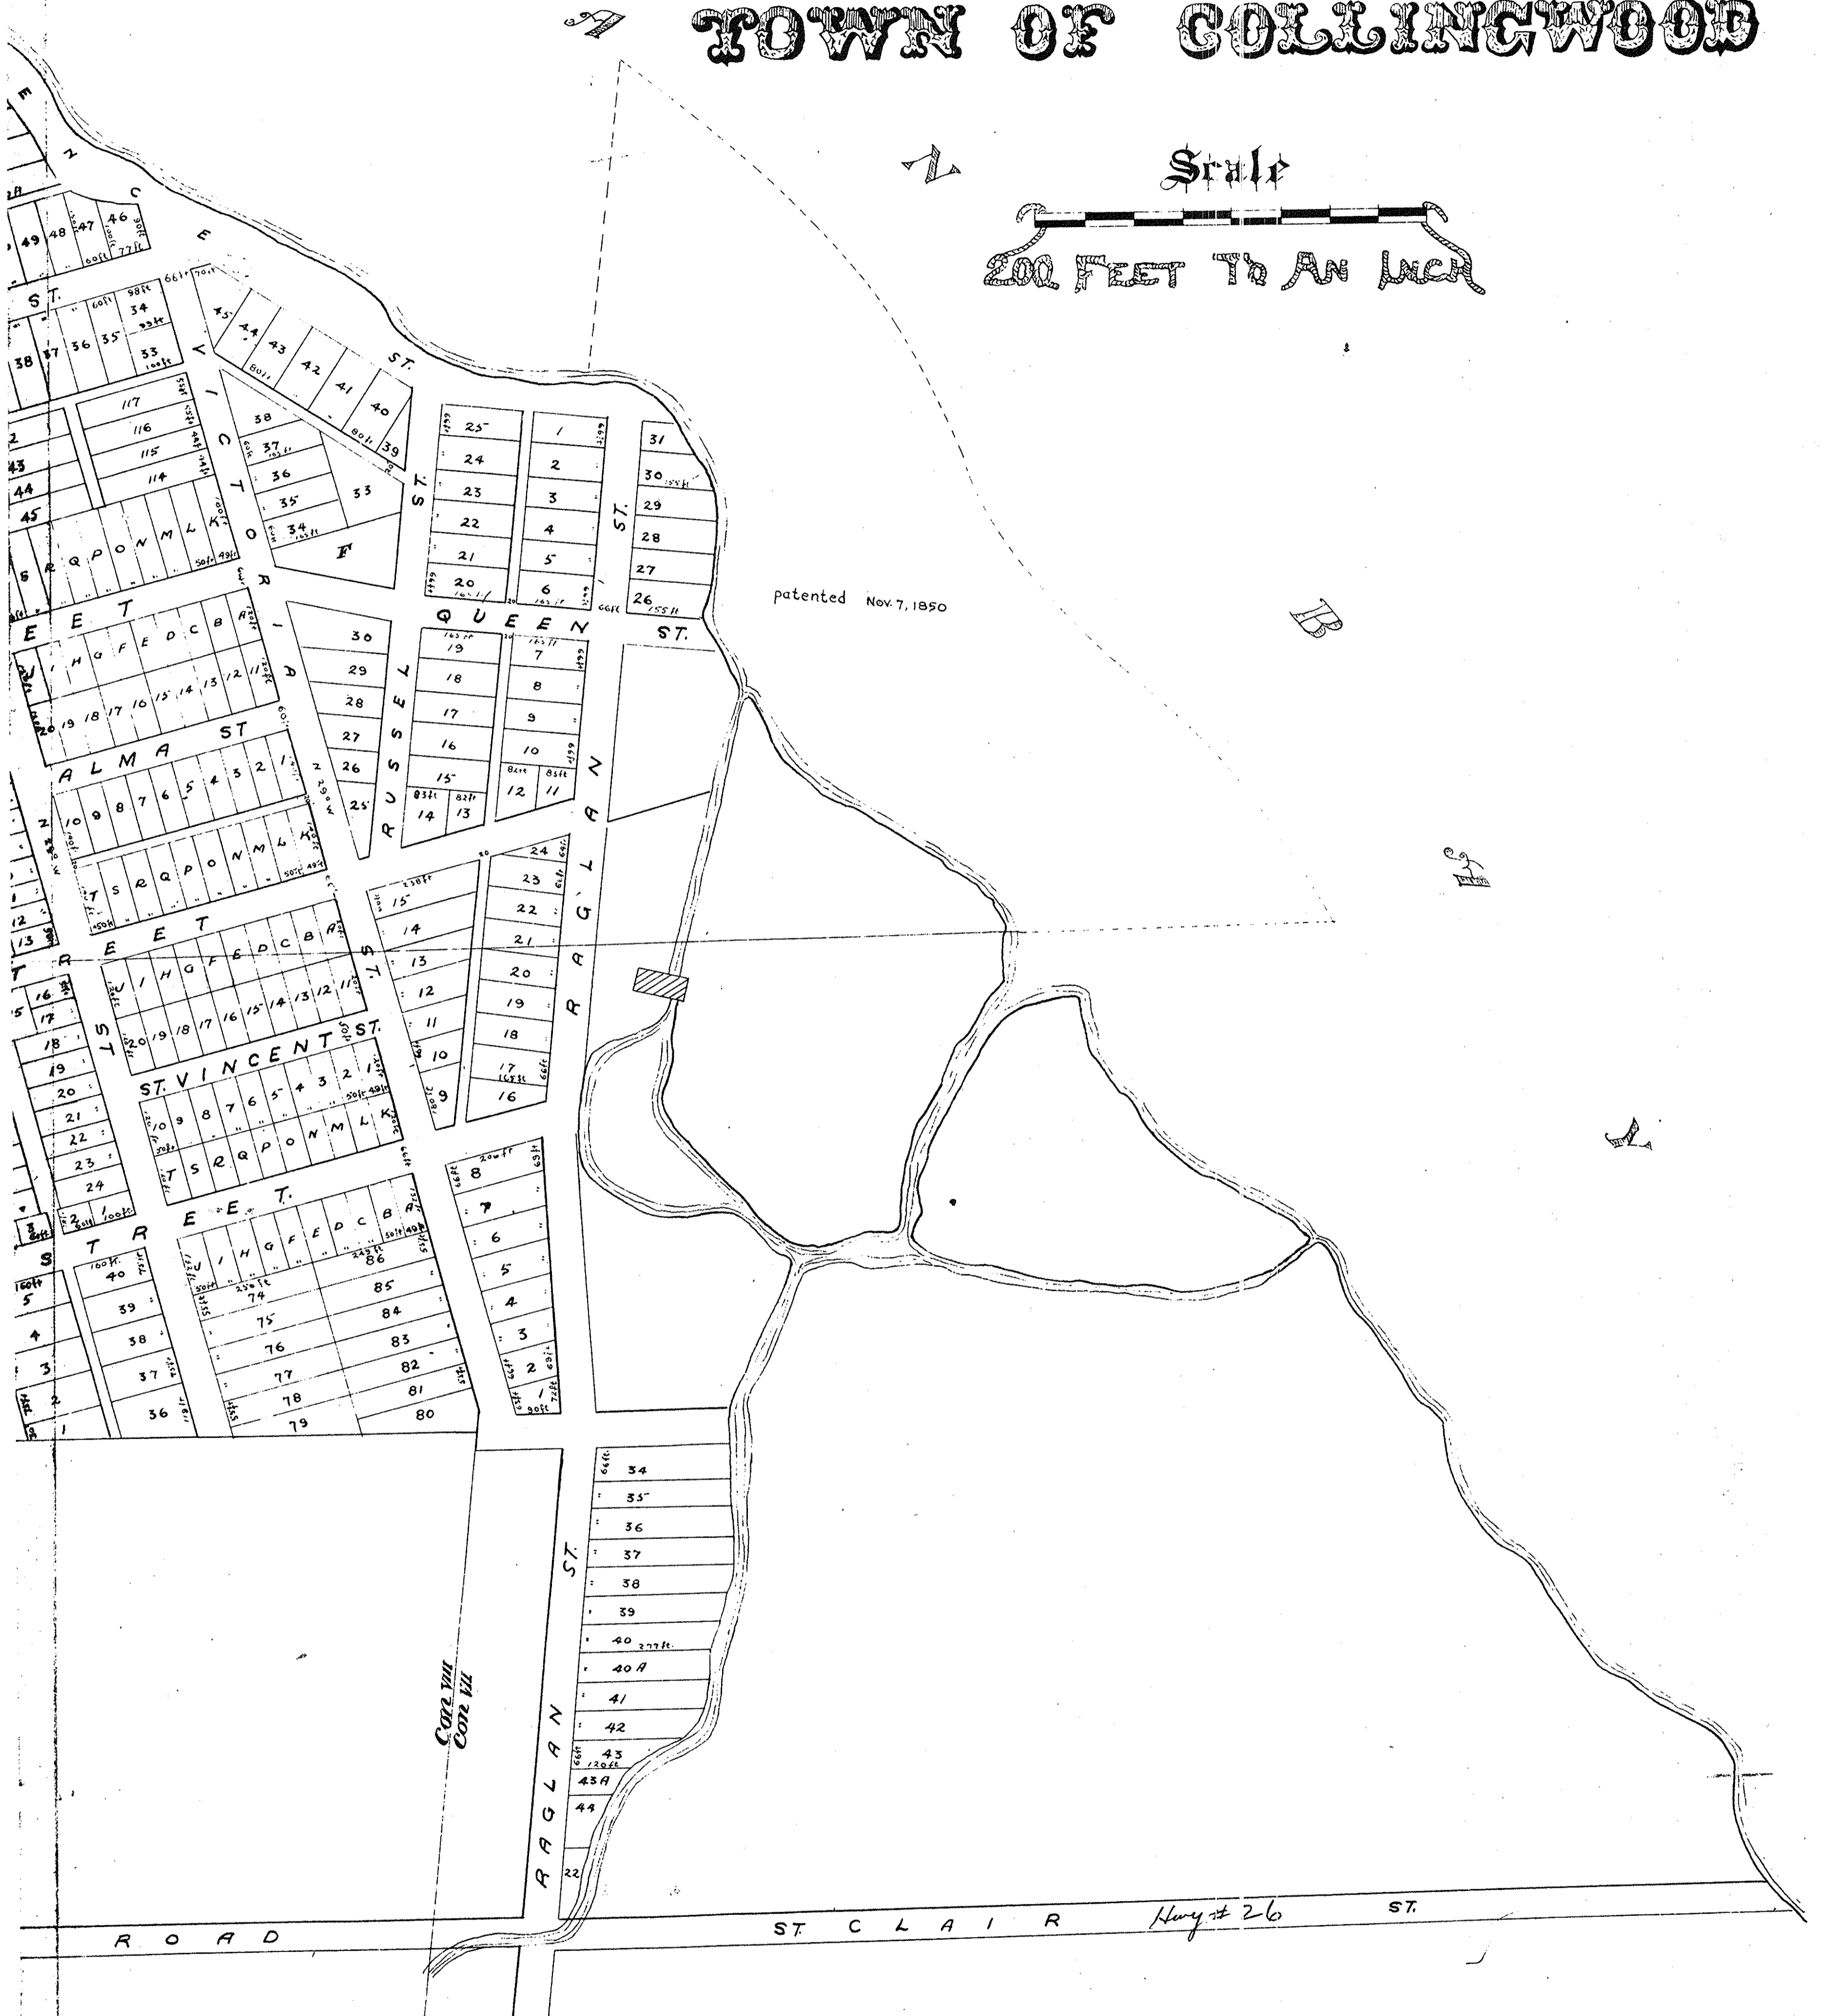

CERTIFIED TO BE A TRUE COPY OF PLAN 282 PT 1
 REGISTERED IN THE REGISTRY OFFICE FOR THE
 REGISTRY DIVISION OF SIMCOE 'SI'



MAY 15 1972
 DATE

J. Small
 J. X. SMALL C.S.T.
 DEP. REGISTRAR

15 Jan 1877


COPIED FROM PLAN OF
 ORIGINAL SURVEY BY R.D. HA
 MAY 1855

RECEIVED AND FILED
 by REGISTRY OFFICE
 for COUNTY OF SIMCOE
 26th APRIL 1878

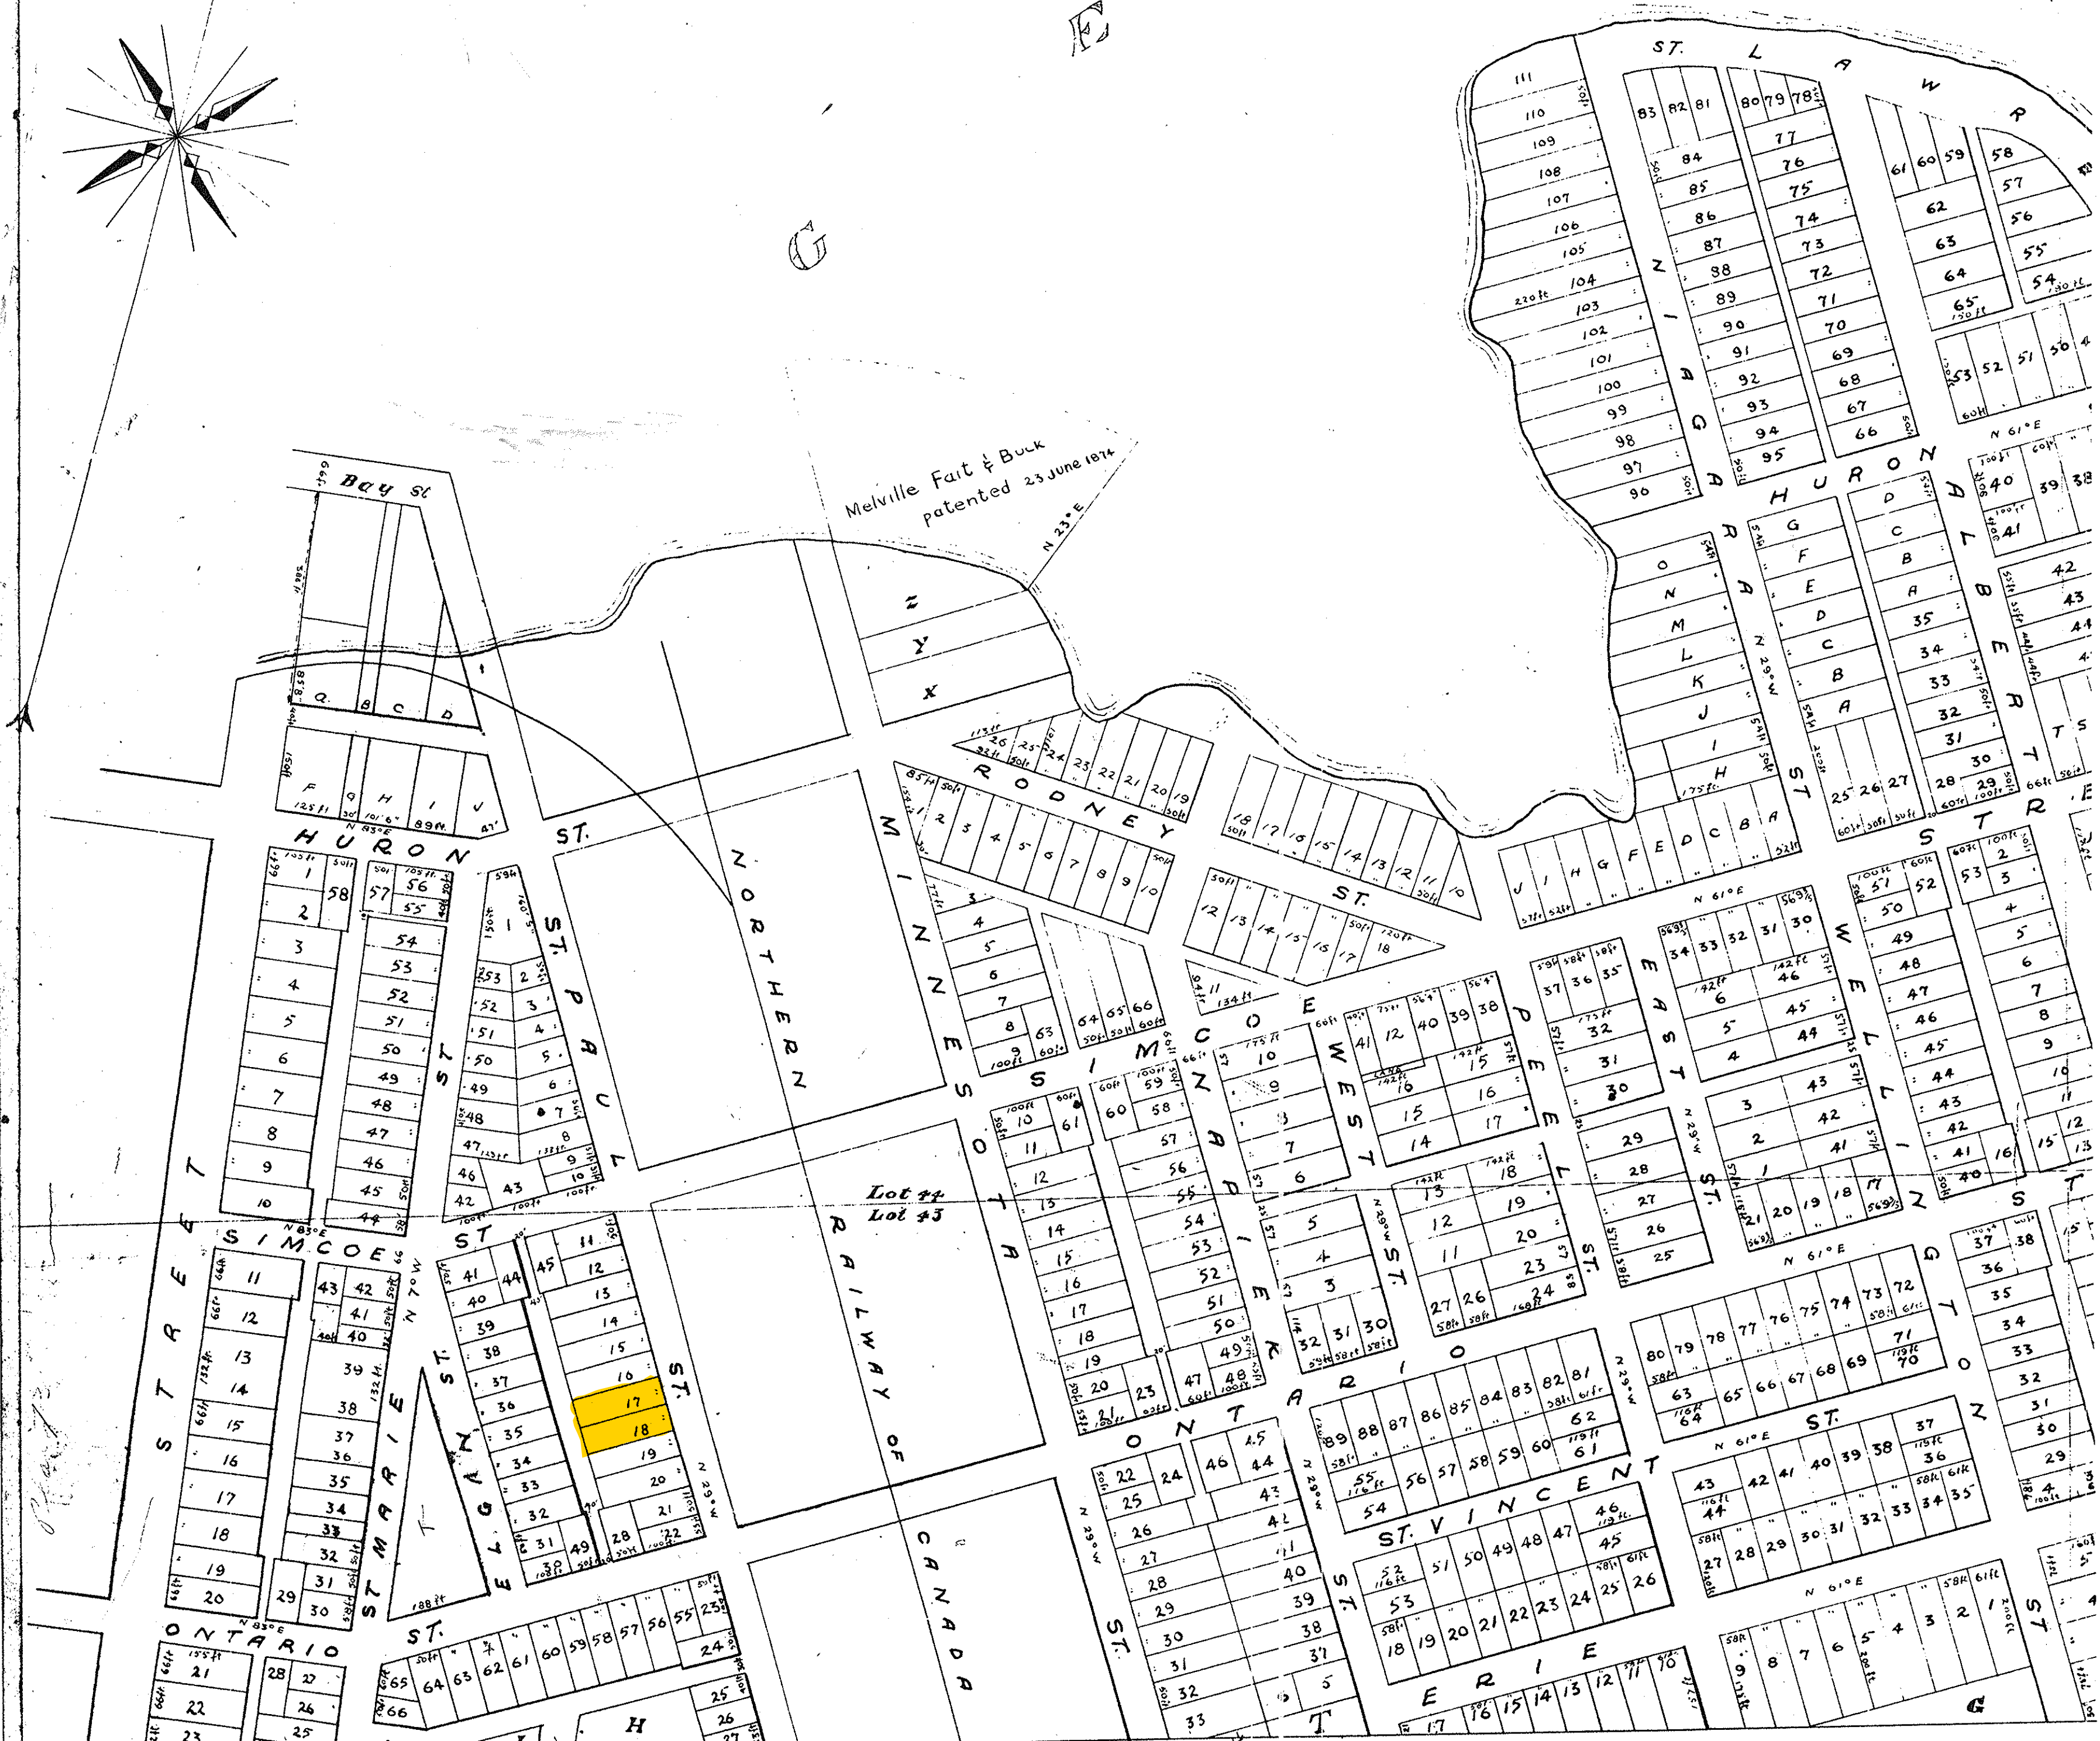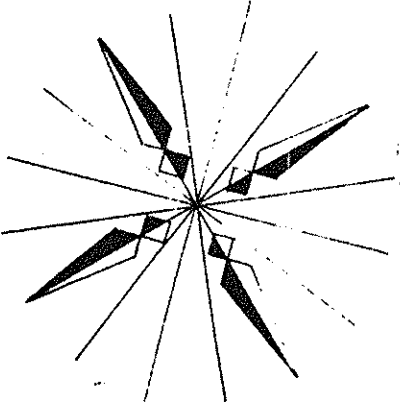


Melville Fair & Buck patented 23 June 1874

Lot #4 Lot #5

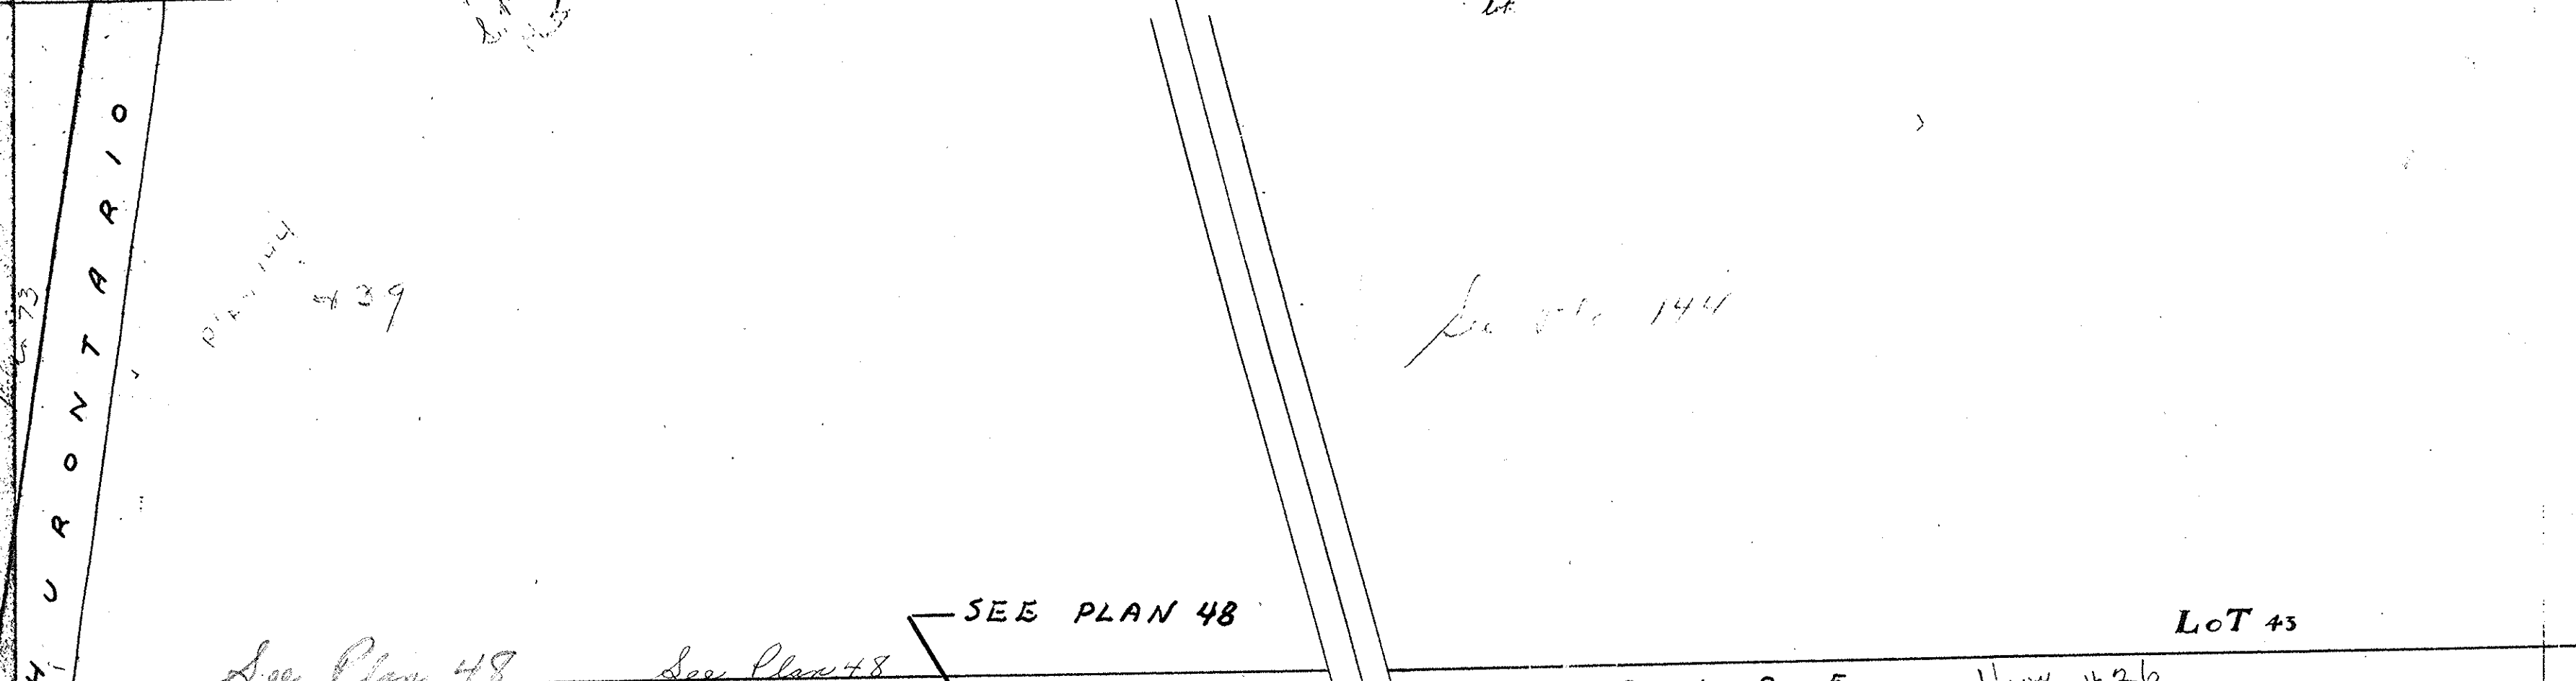

SEE PLAN 48

See Plan 49 See Plan 48

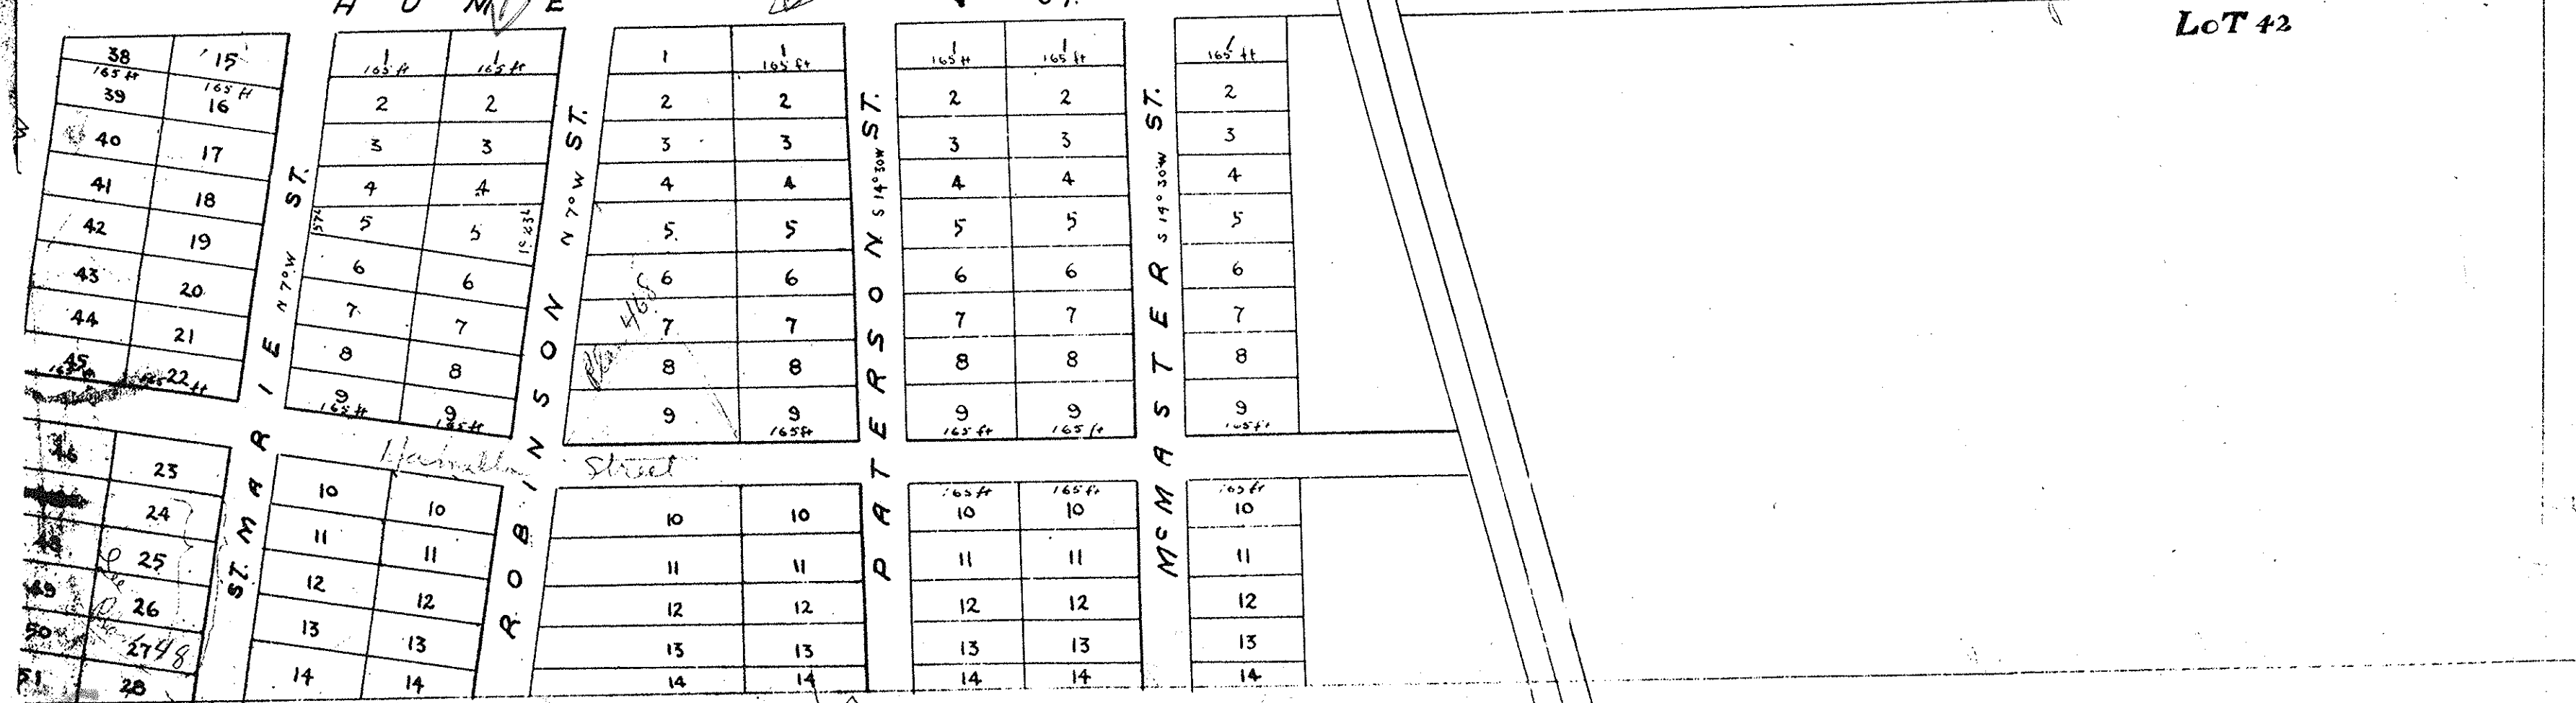

See Plan 48

Lot 43 Lot 42

SIDE Hwy #26